





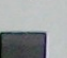
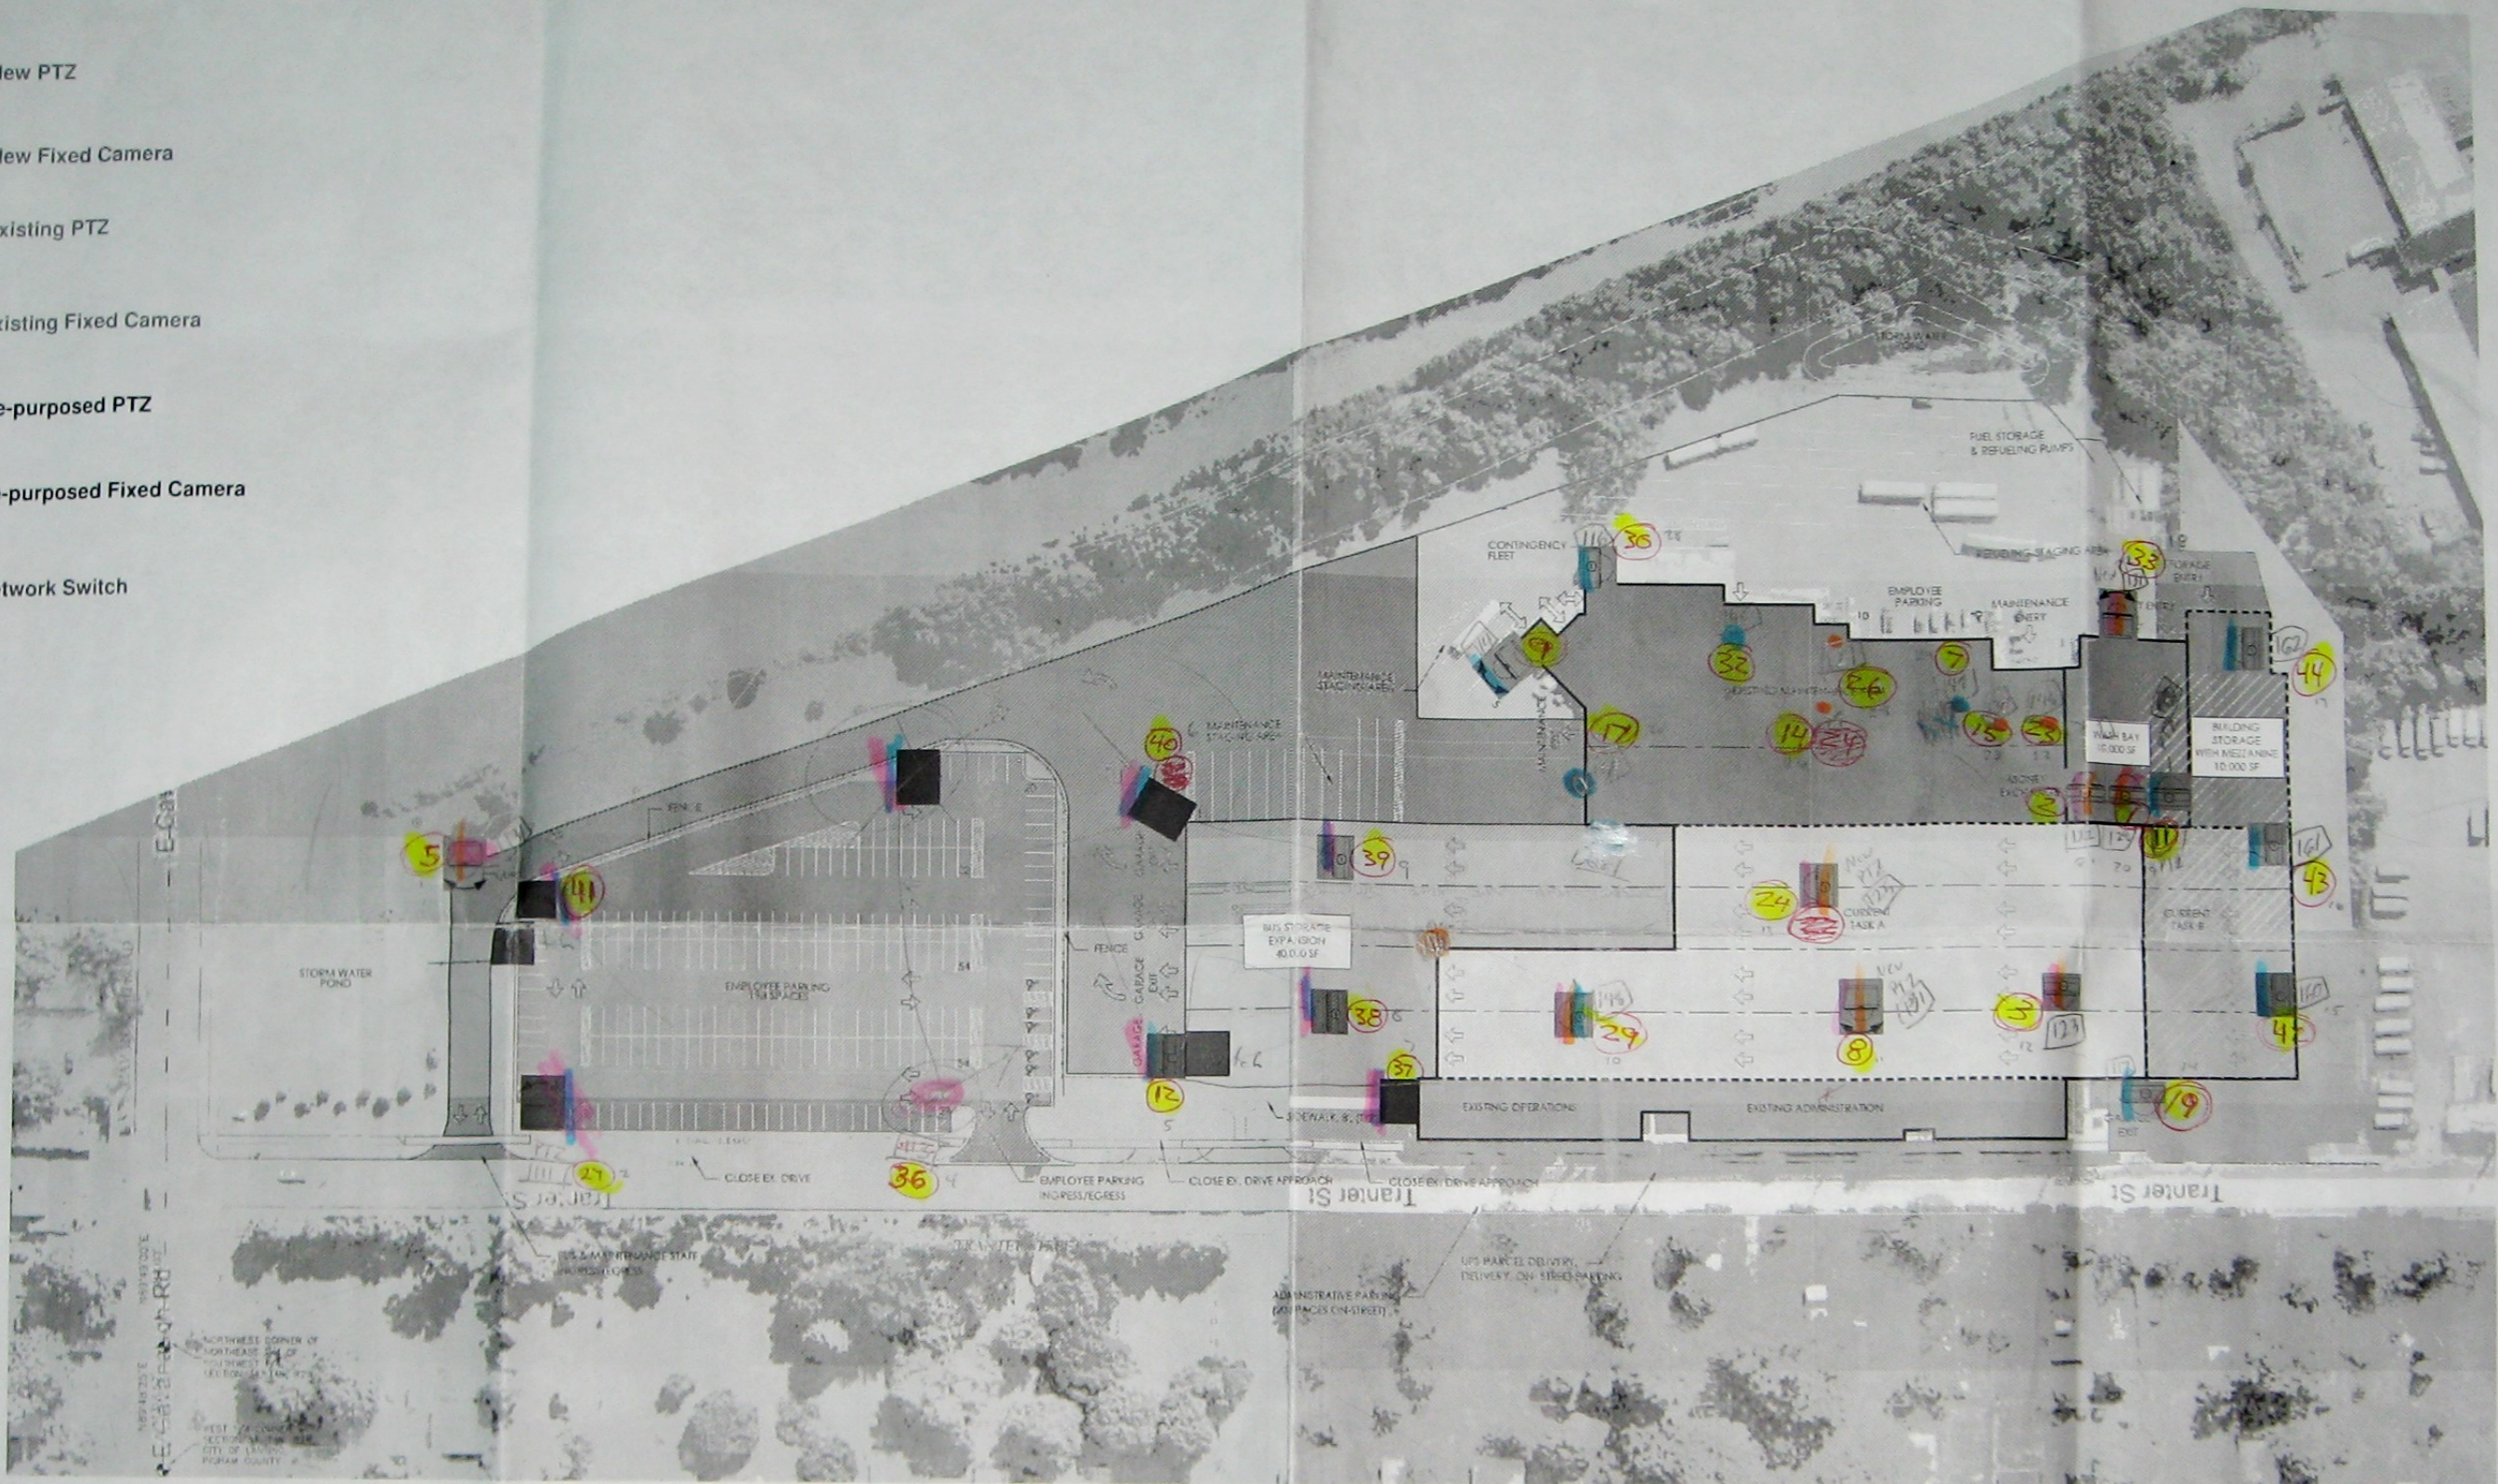


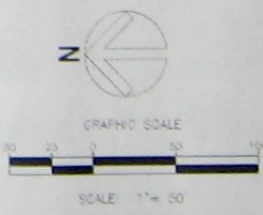
-  New PTZ
-  New Fixed Camera
-  Existing PTZ
-  Existing Fixed Camera
-  Re-purposed PTZ
-  Re-purposed Fixed Camera
-  Network Switch



Control
 Existing
 New IP

EXHIBIT: 3
 TRANTER STREET FACILITY
 CAPITAL AREA TRANSPORTATION AUTHORITY, LANSING, MICHIGAN

DATE OF PLAN: 1.12.10



CATA
 CCTV Renovations 2010



Compsat
 SECURITY
 25330 Telegraph Road, Suite 210
 Raleigh Office Centre
 Southfield, MI 48034
 (248) 827-7010 Office
 (248) 223-1026 Fax

Additional Description	
Drawn By:	Date:
RJB	07/01/10
Check By:	Scale:
WS	NTS
Approved By:	Drawing:
WS	001